




2 Ground Floor = 1300 Sqft
3/16" = 1'-0"

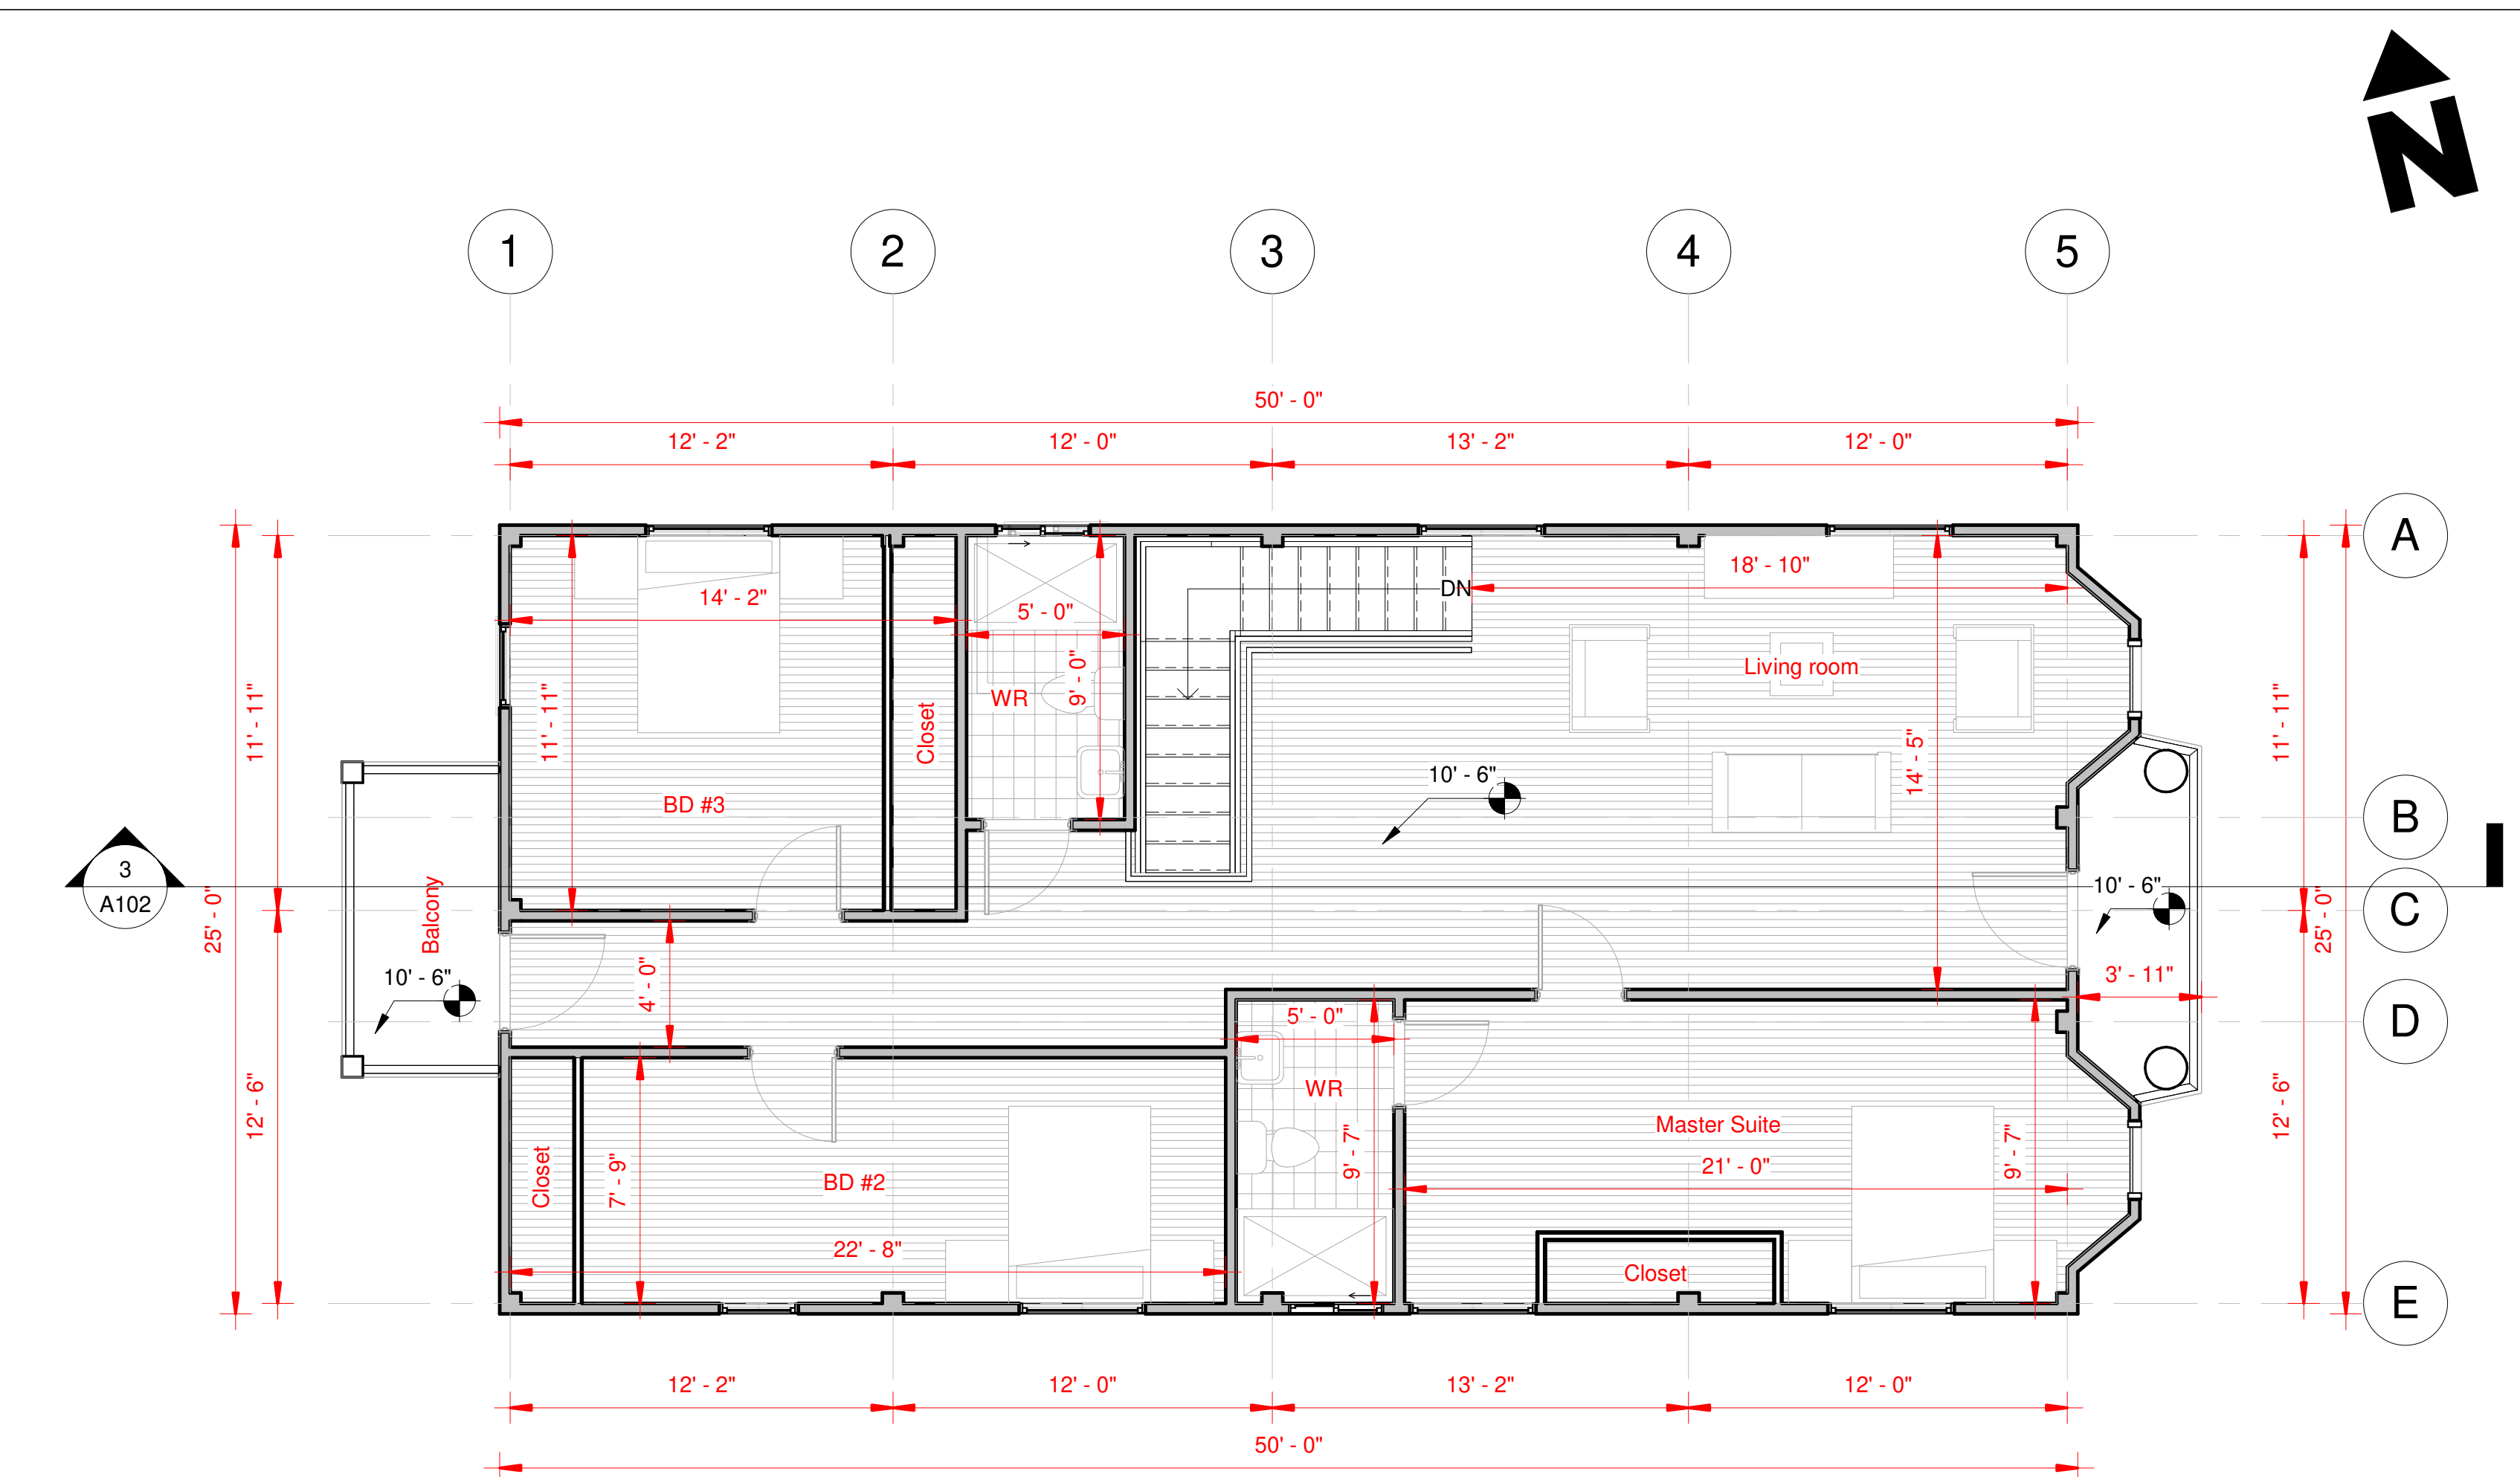


3 First Floor = 1300 Sqft
3/16" = 1'-0"

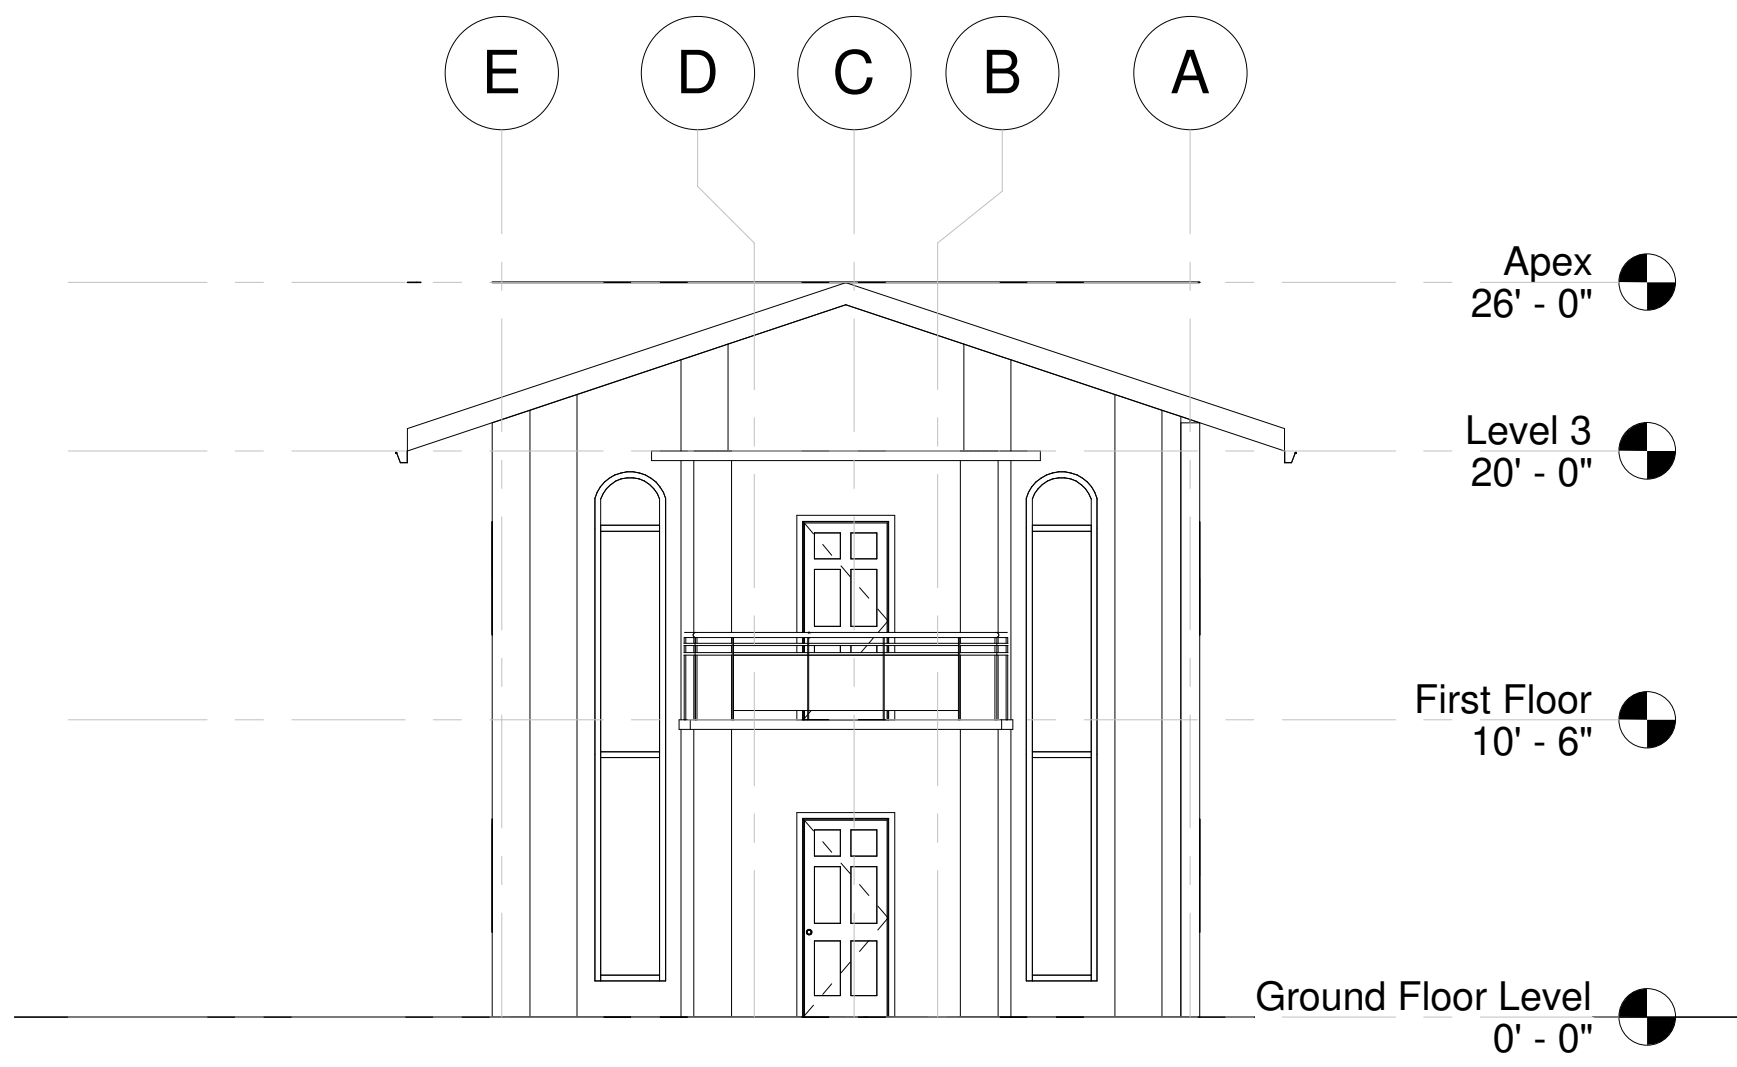


4 East
1/8" = 1'-0"

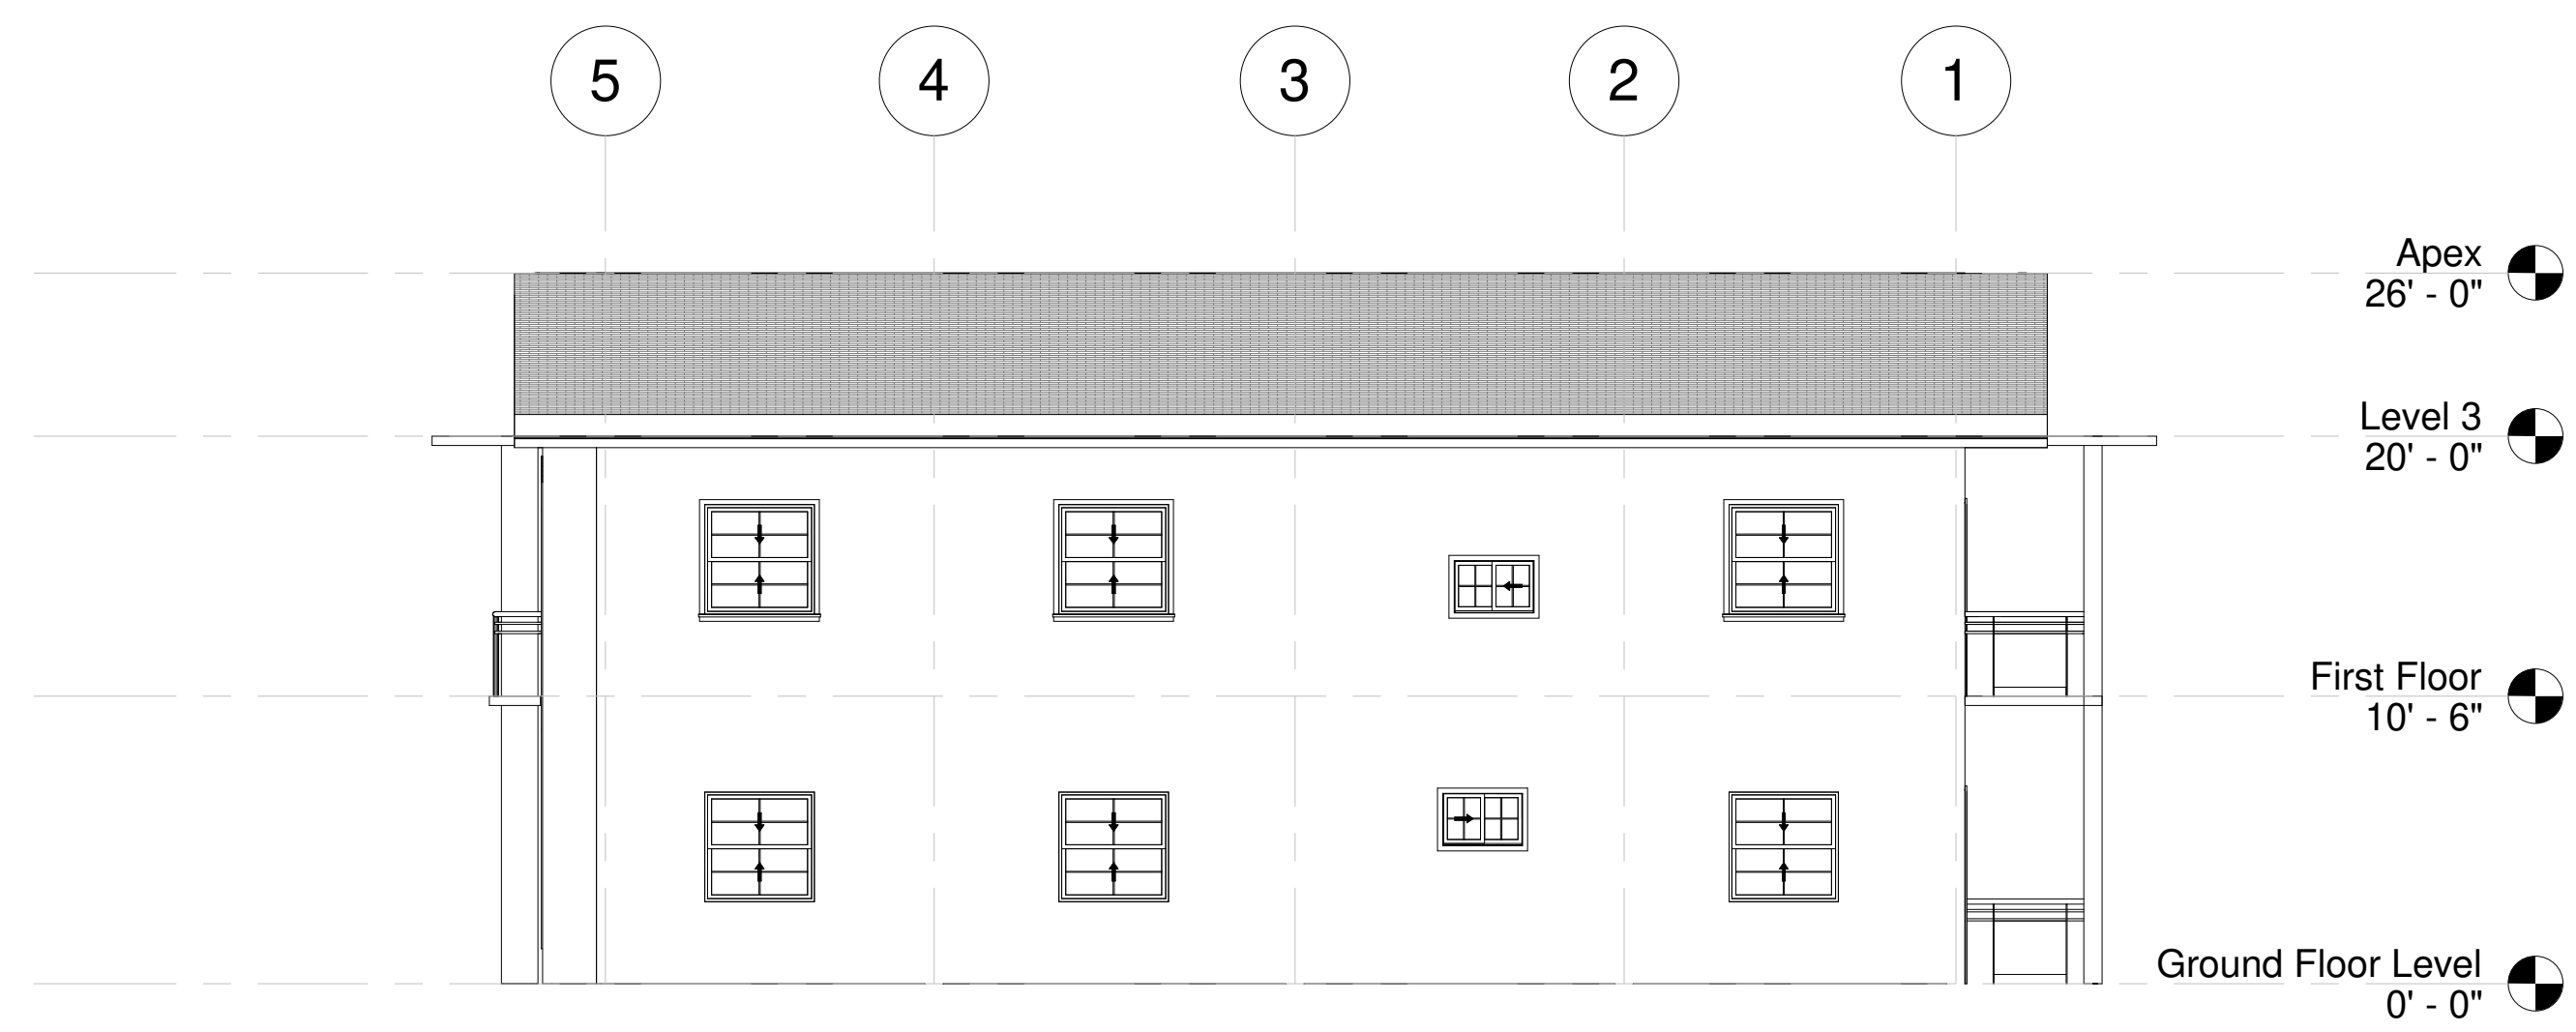


5 North
1/8" = 1'-0"

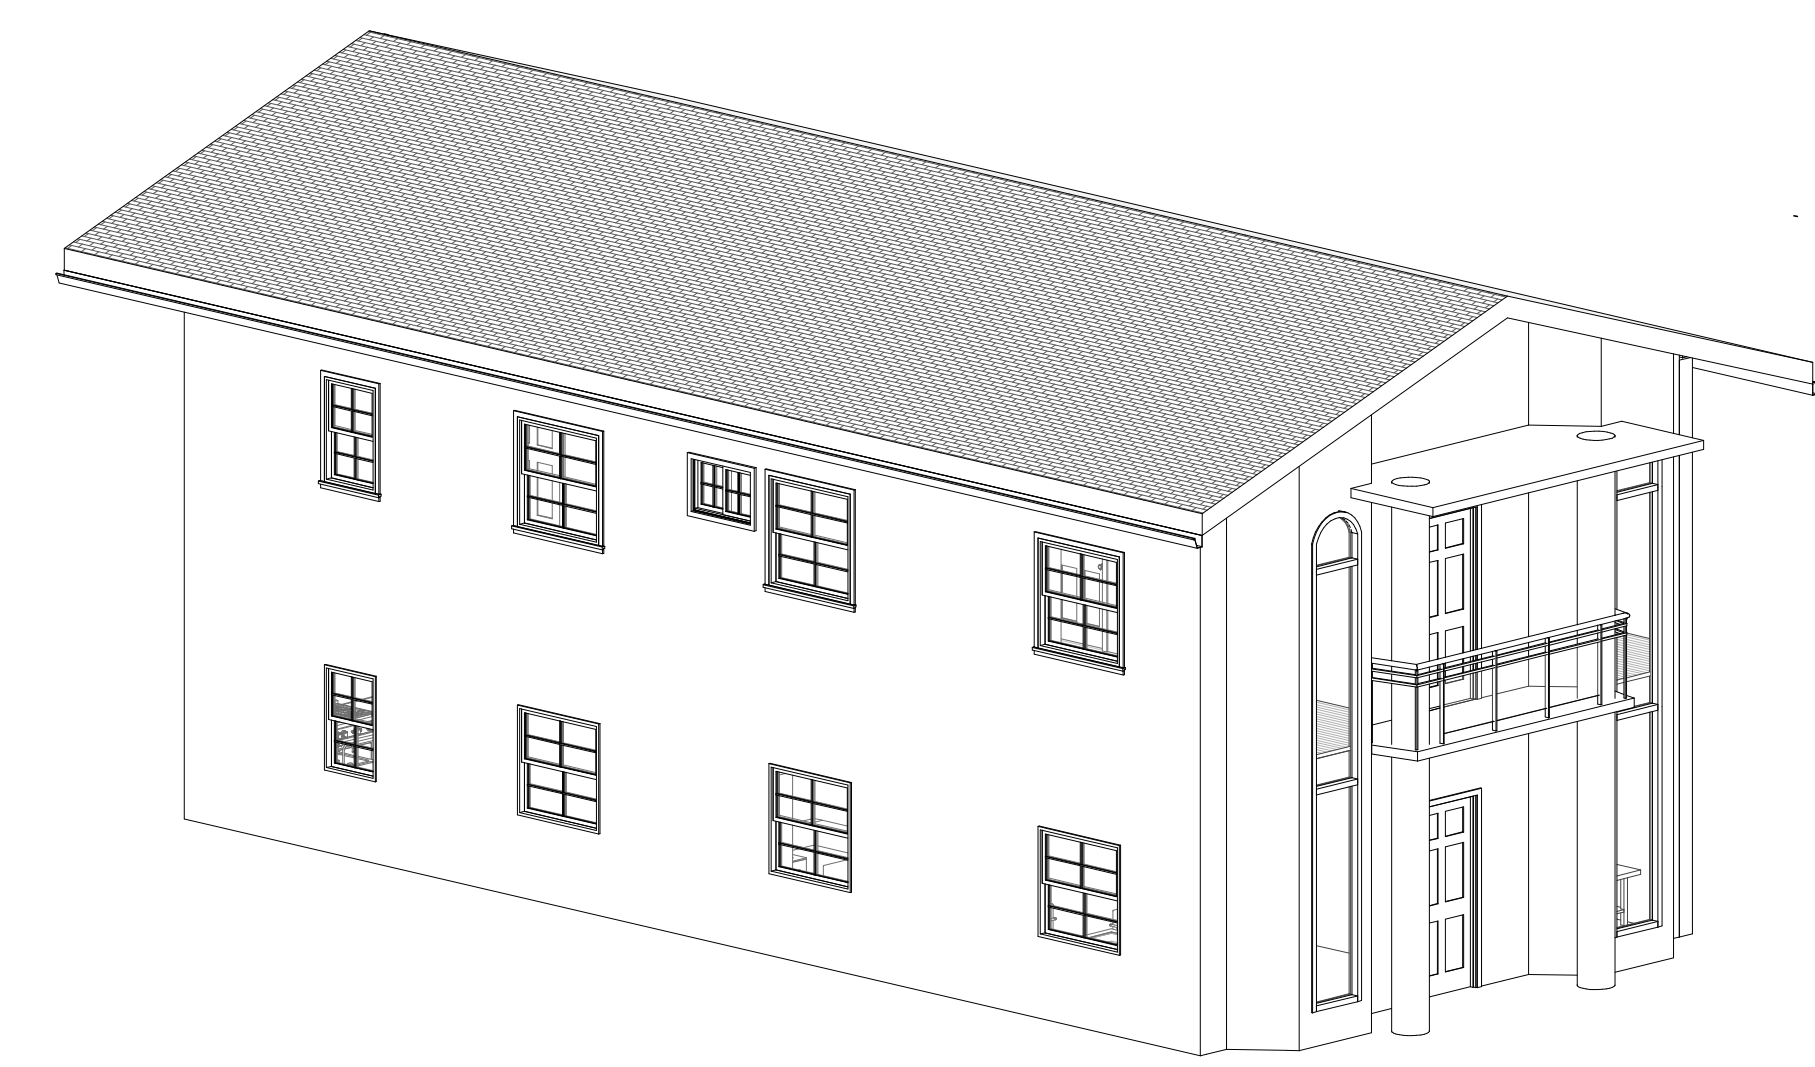


8 3

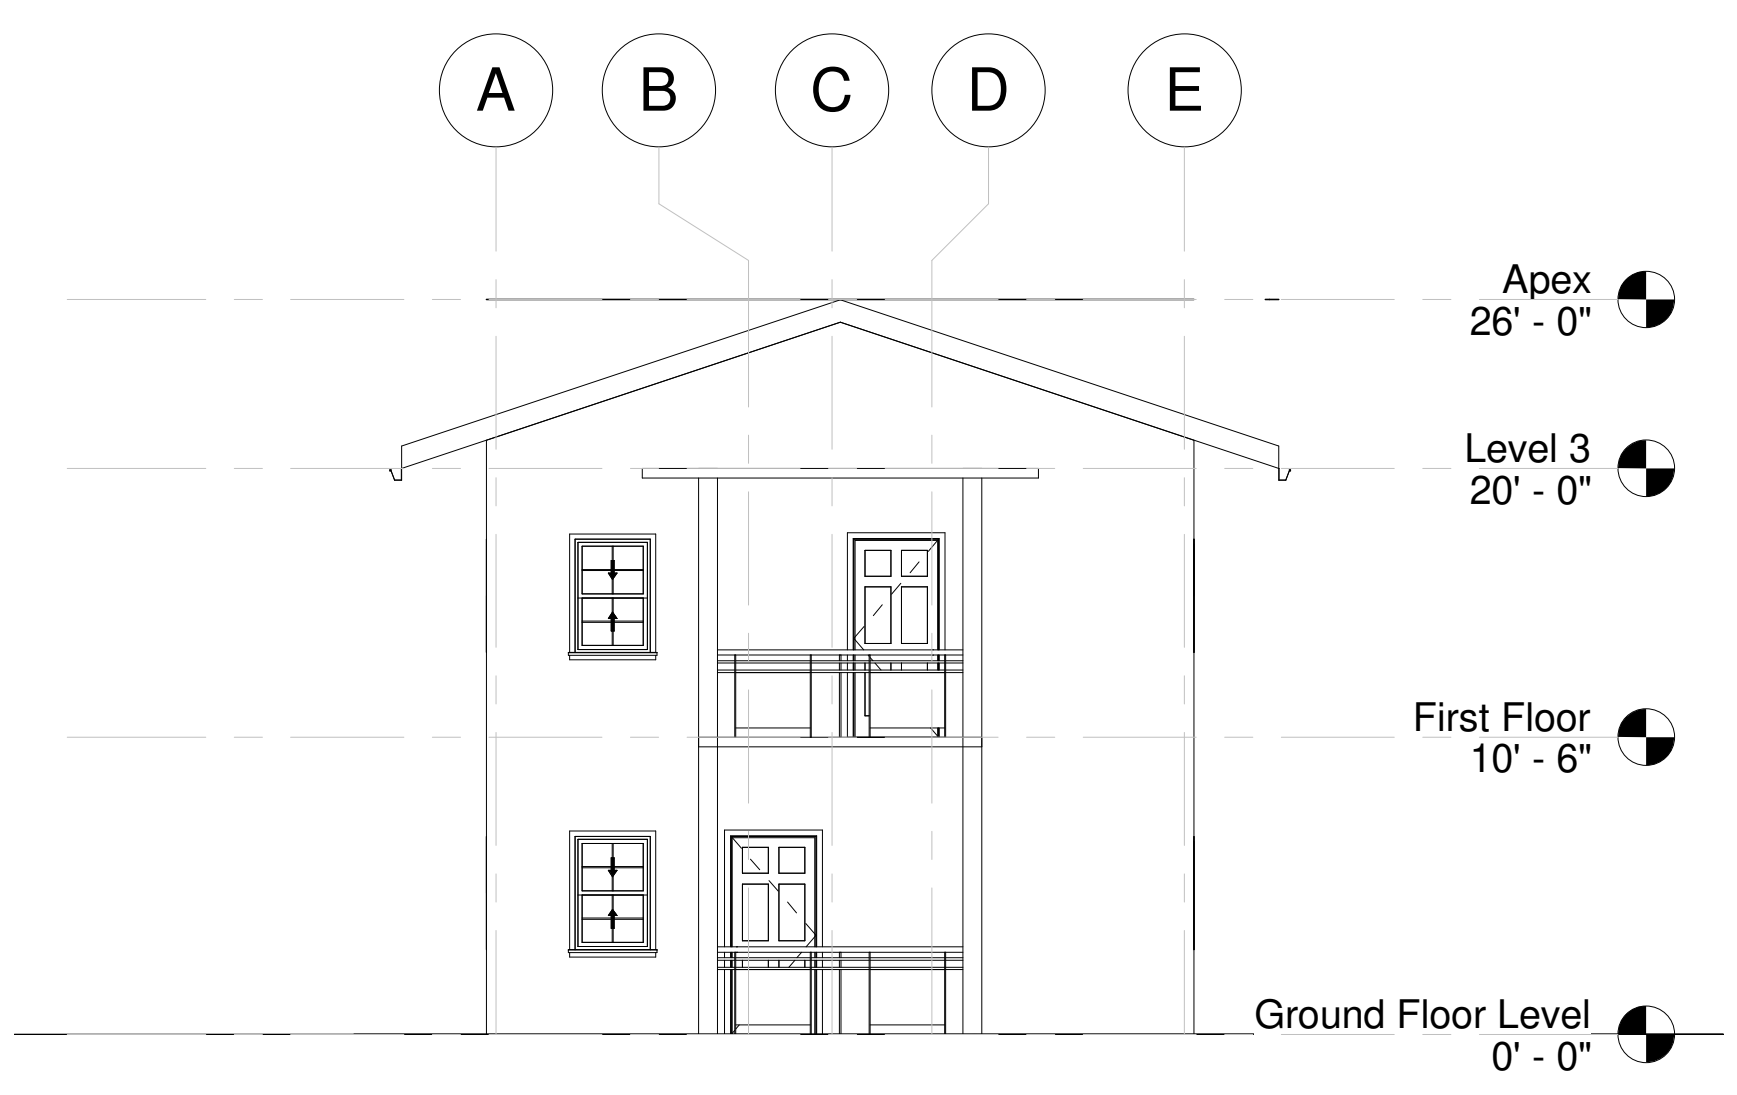

7 West
1/8" = 1'-0"

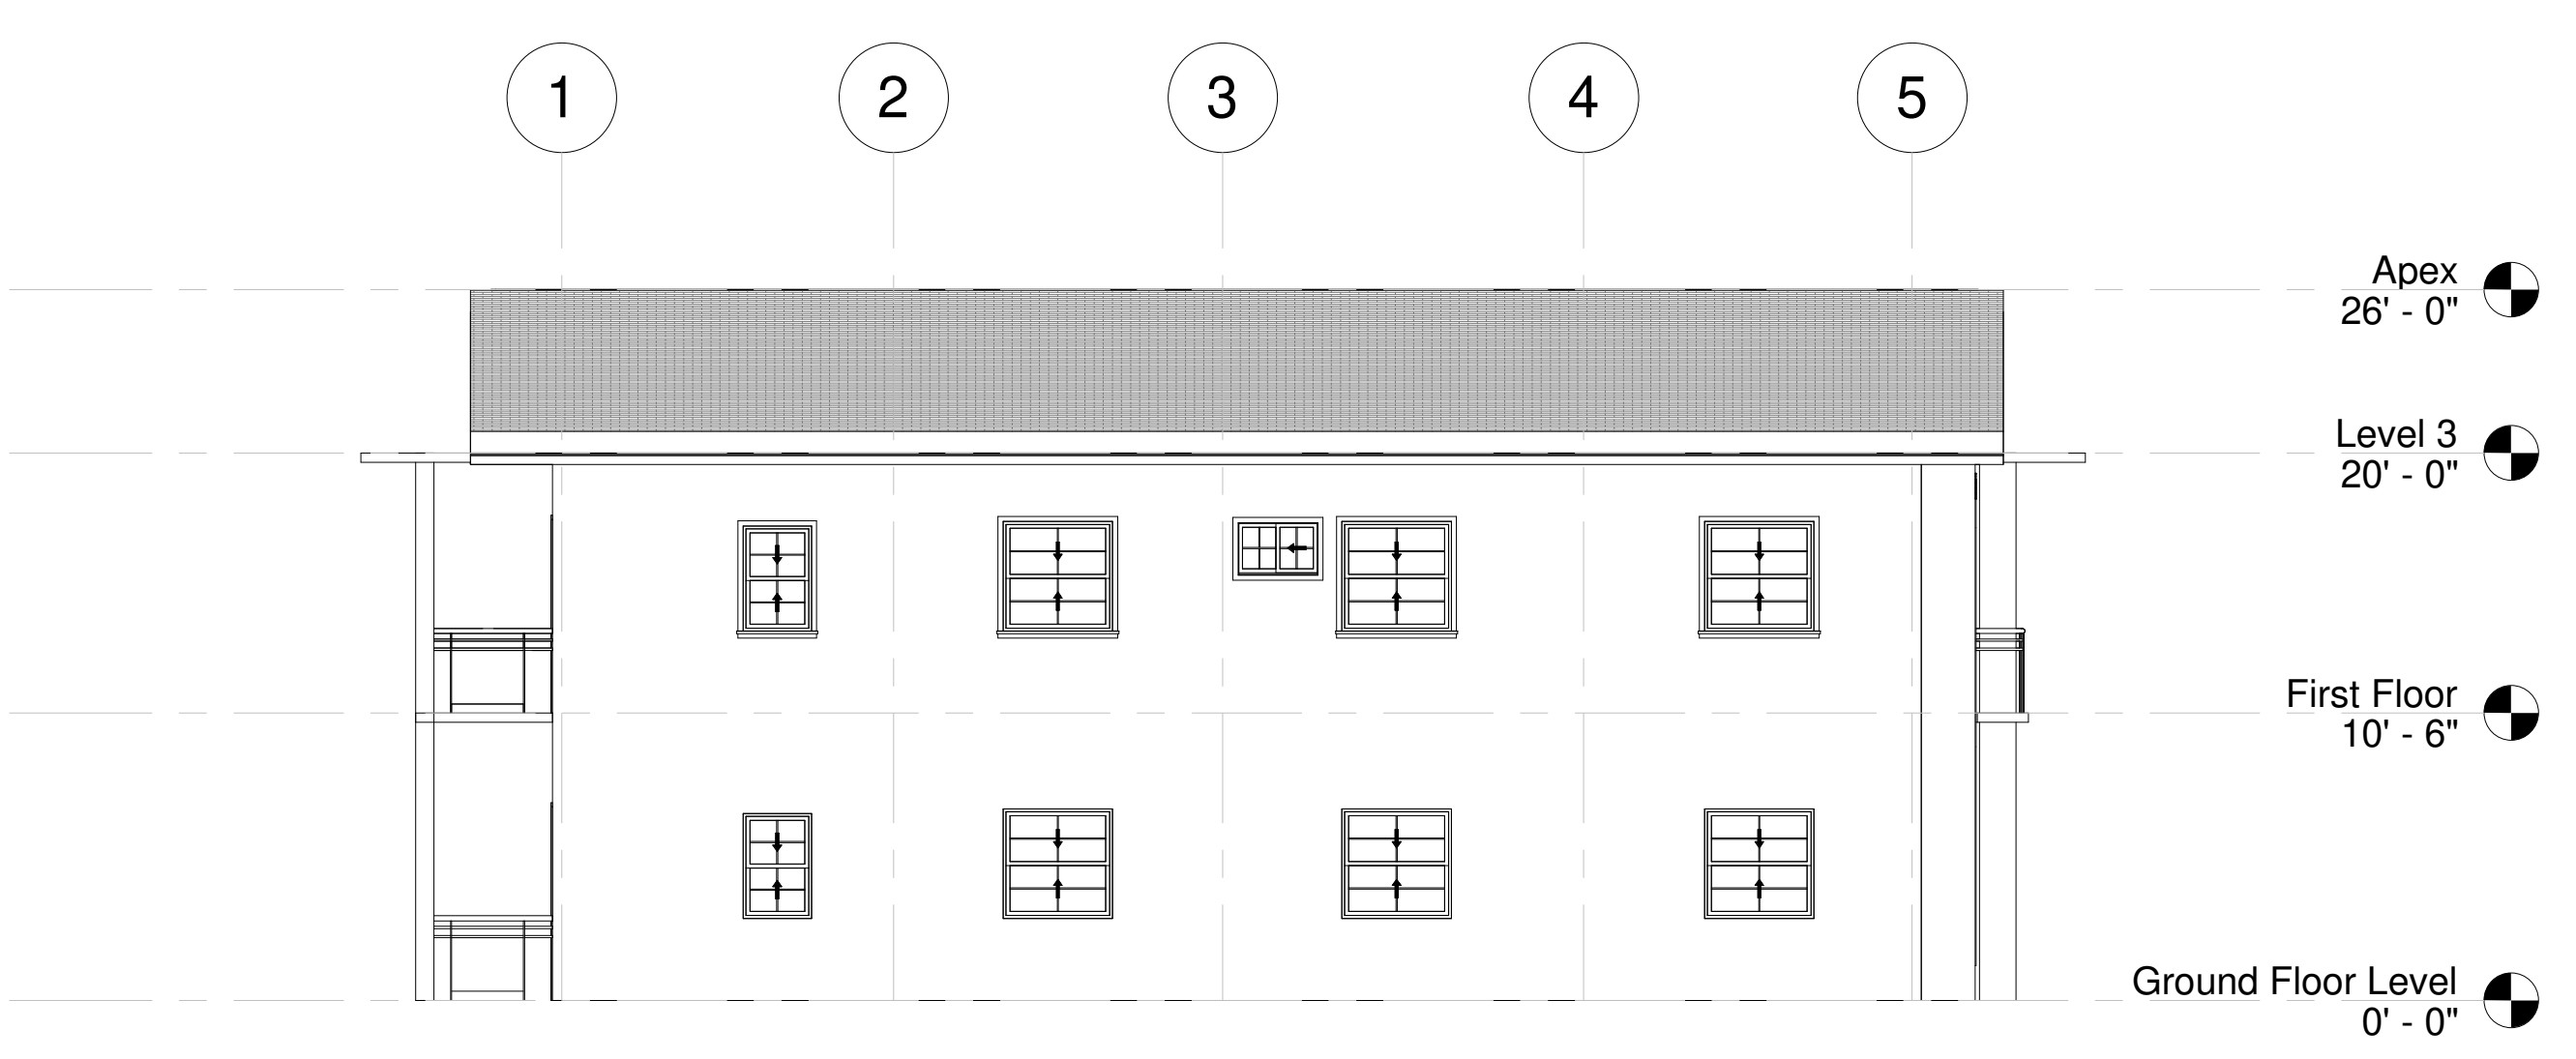

6 South
1/8" = 1'-0"

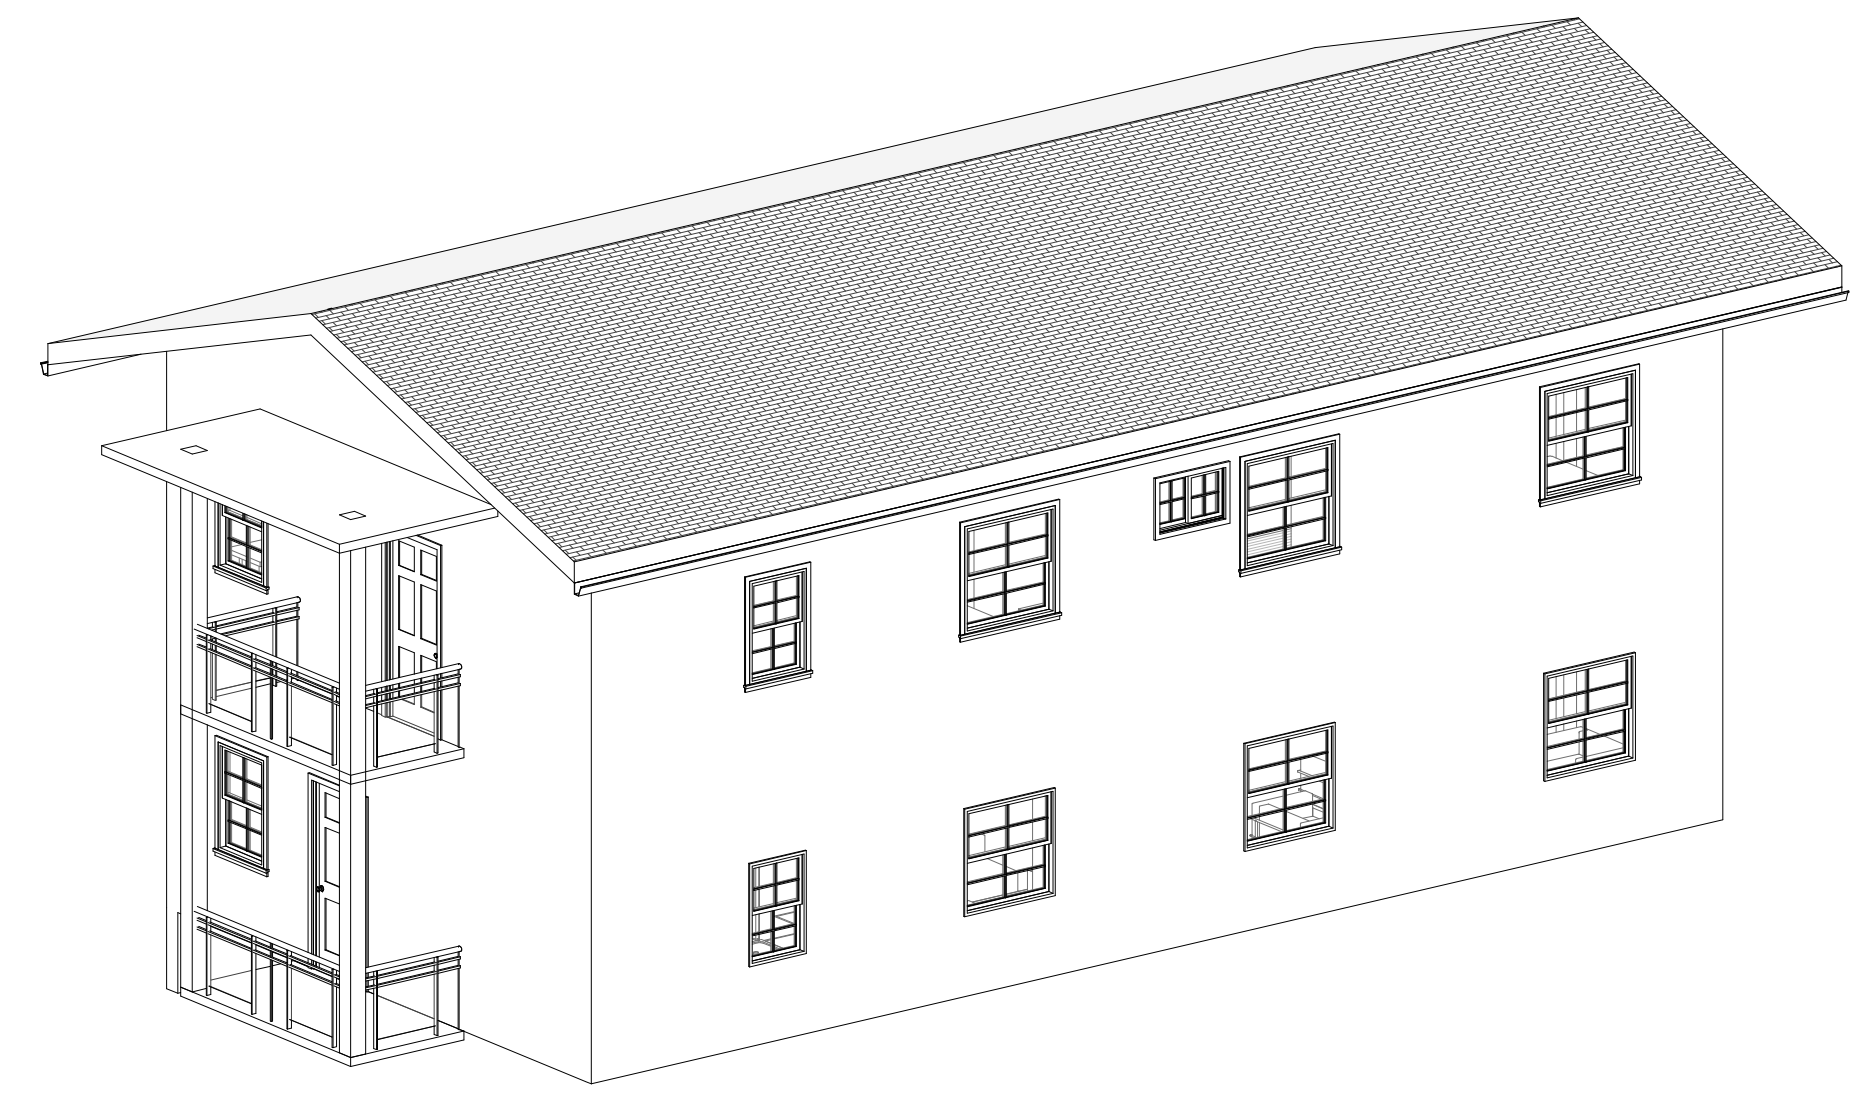

9 2

